

David Baker Architects

420 Mendocino Avenue

Zach Berkowitz

Ground Level Plan

21807
scale: 1" = 20'-0"
date: 2018-09-28

A4



RILEY STREET

FIFTH STREET

MENDOCINO AVENUE

428 Mendocino

611 5th Street

609 5th Street

404 Mendocino

400 Mendocino

Flex (1BR)

Flex (1BR)

Flex (1BR)

Stair

Mech.

Trash

Flex (1BR)

Flex (1BR)

Bike Parking

Toilets


Stair


Common

Entry Mews

Cafe

72 Spaces
(mechanical
stacker
parking over
three levels)

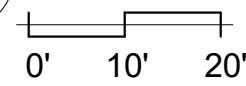

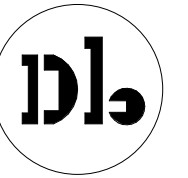



David Baker Architects

420 Mendocino Avenue


Zach Berkowitz

Level 2 Floor Plan

21807
scale: 1" = 20'-0"
date: 2018-09-28

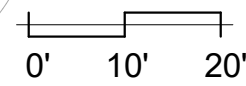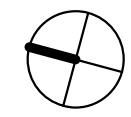

A5

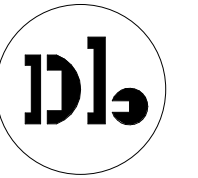


David Baker Architects

420 Mendocino Avenue

Zach Berkowitz


Level 3 Floor Plan

21807
scale: 1" = 20'-0"
date: 2018-09-28

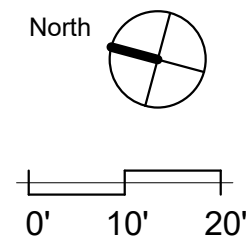

A6



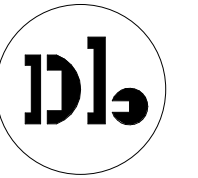

David Baker Architects

420 Mendocino Avenue



Zach Berkowitz

Levels 4-6 Floor Plans


21807


scale: 1" = 20'-0"

date: 2018-09-28

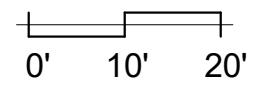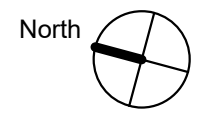

A7

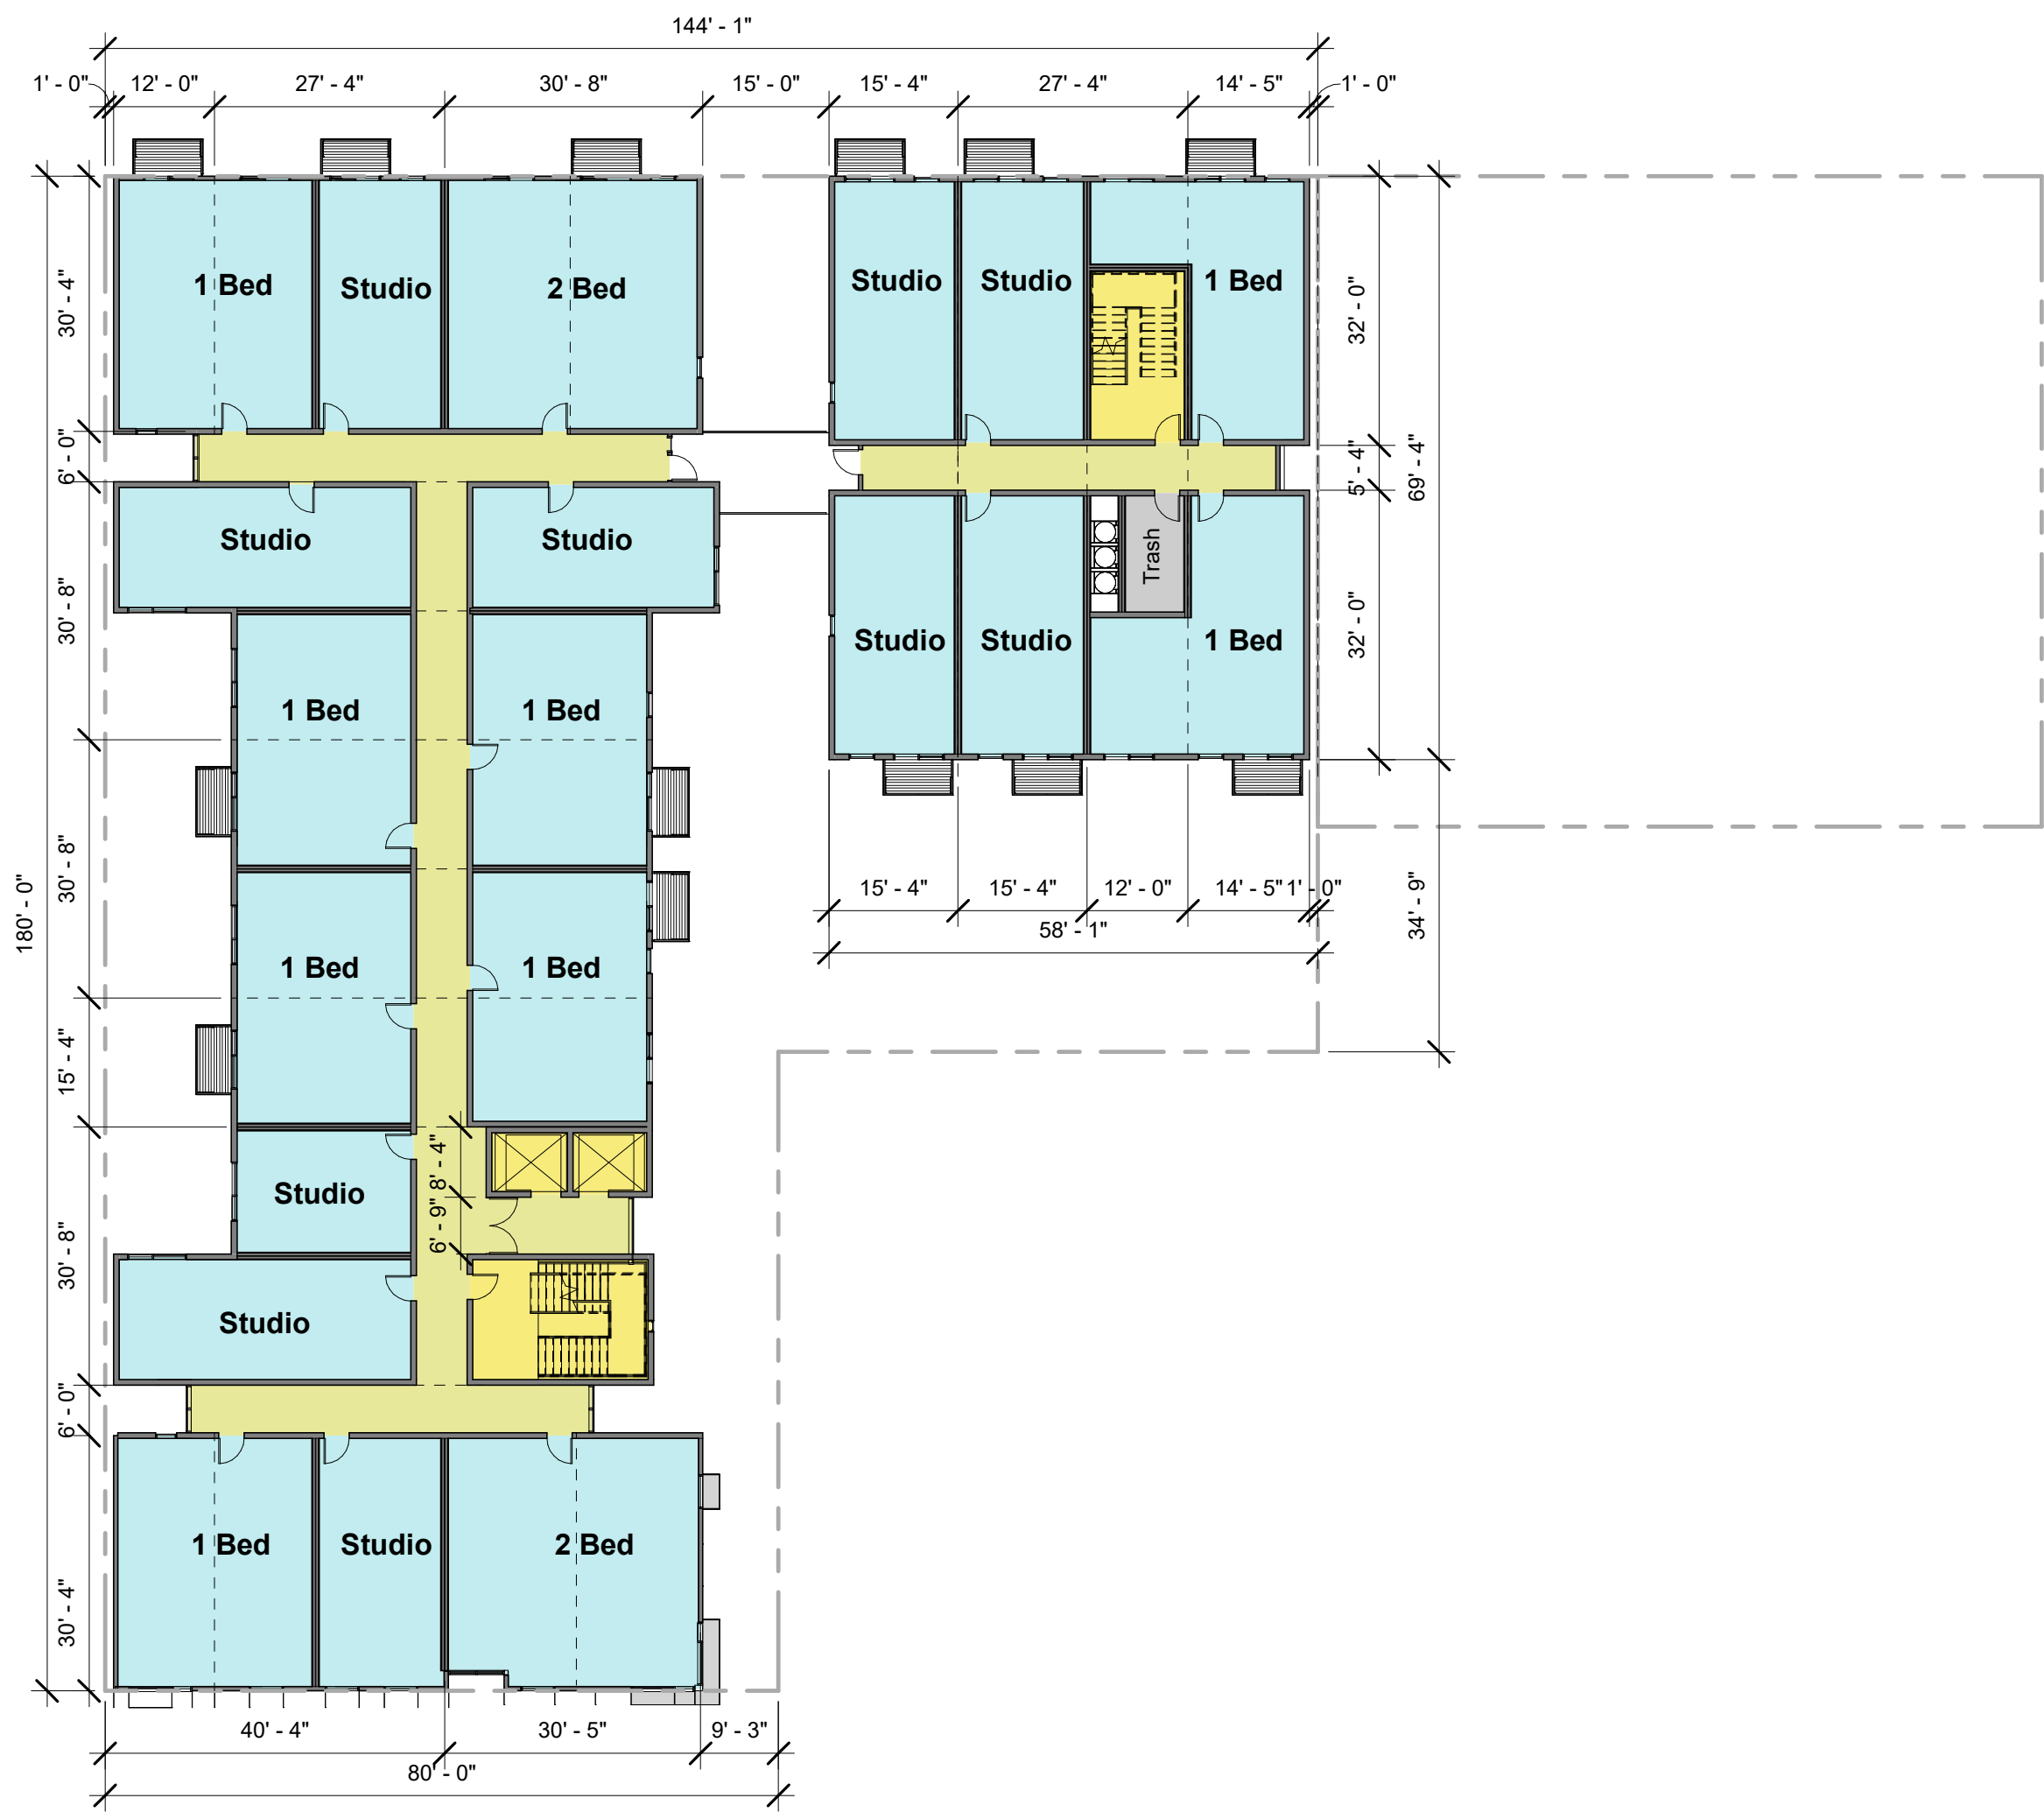

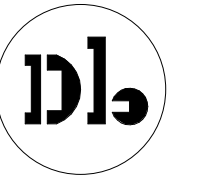


David Baker Architects

420 Mendocino Avenue

Zach Berkowitz


Level 7 Floor Plan

21807
scale: 1" = 20'-0"
date: 2018-09-28

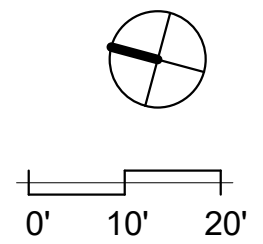

A8



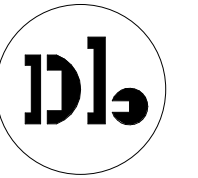


David Baker Architects

420 Mendocino Avenue

Zach Berkowitz

Roof Plan

21807
scale: 1" = 20'-0"
date: 2018-09-28

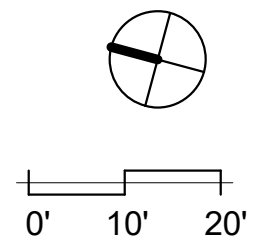

A9

